



Kristen Graham
Compliance Analyst
Enforcement Branch
Office of Water Quality
Arkansas Division of Environmental Quality
Arkansas Energy & Environment
5301 Northshore Drive
North Little Rock, AR 72118-5317

Re: SSES Results & Milestone Schedule

March 13, 2024

Kristen,

Landmark Engineers proposed and completed a Sanitary Sewer Evaluation Survey (SSES) for the City of Melbourne in the summer of 2023. The drawings summarizing the survey as prepared by Landmark Engineers are attached for reference. The City of Melbourne plans to perform the identified collection system repairs with in-house staff beginning in the summer of 2024. Please see the proposed milestone schedule below:

Activity	Completion Date
Replace Clean-Out Caps	December 31, 2024
Point Repairs	December 31, 2024
MH Grade Adjustments	December 31, 2024


This Milestone Schedule for the SSES work is submitted in response to the requirements of the City of Melbourne CAO LIS # 22-038-001. The WWTP rehabilitation activities related to the CAO were scheduled in a Preliminary Engineering Report (PER) submitted by SALT, on 12/15/23. The City is currently seeking funding for the WWTP Improvements through USDA RD. Please let me know if you have any questions or comments regarding the proposed schedule.

Sincerely,

C. Kyle Breckenridge

C. Kyle Breckenridge, P.E., BCEE, PSAP
kbreckenridge@saltengineers.com
cell: 501-766-9832



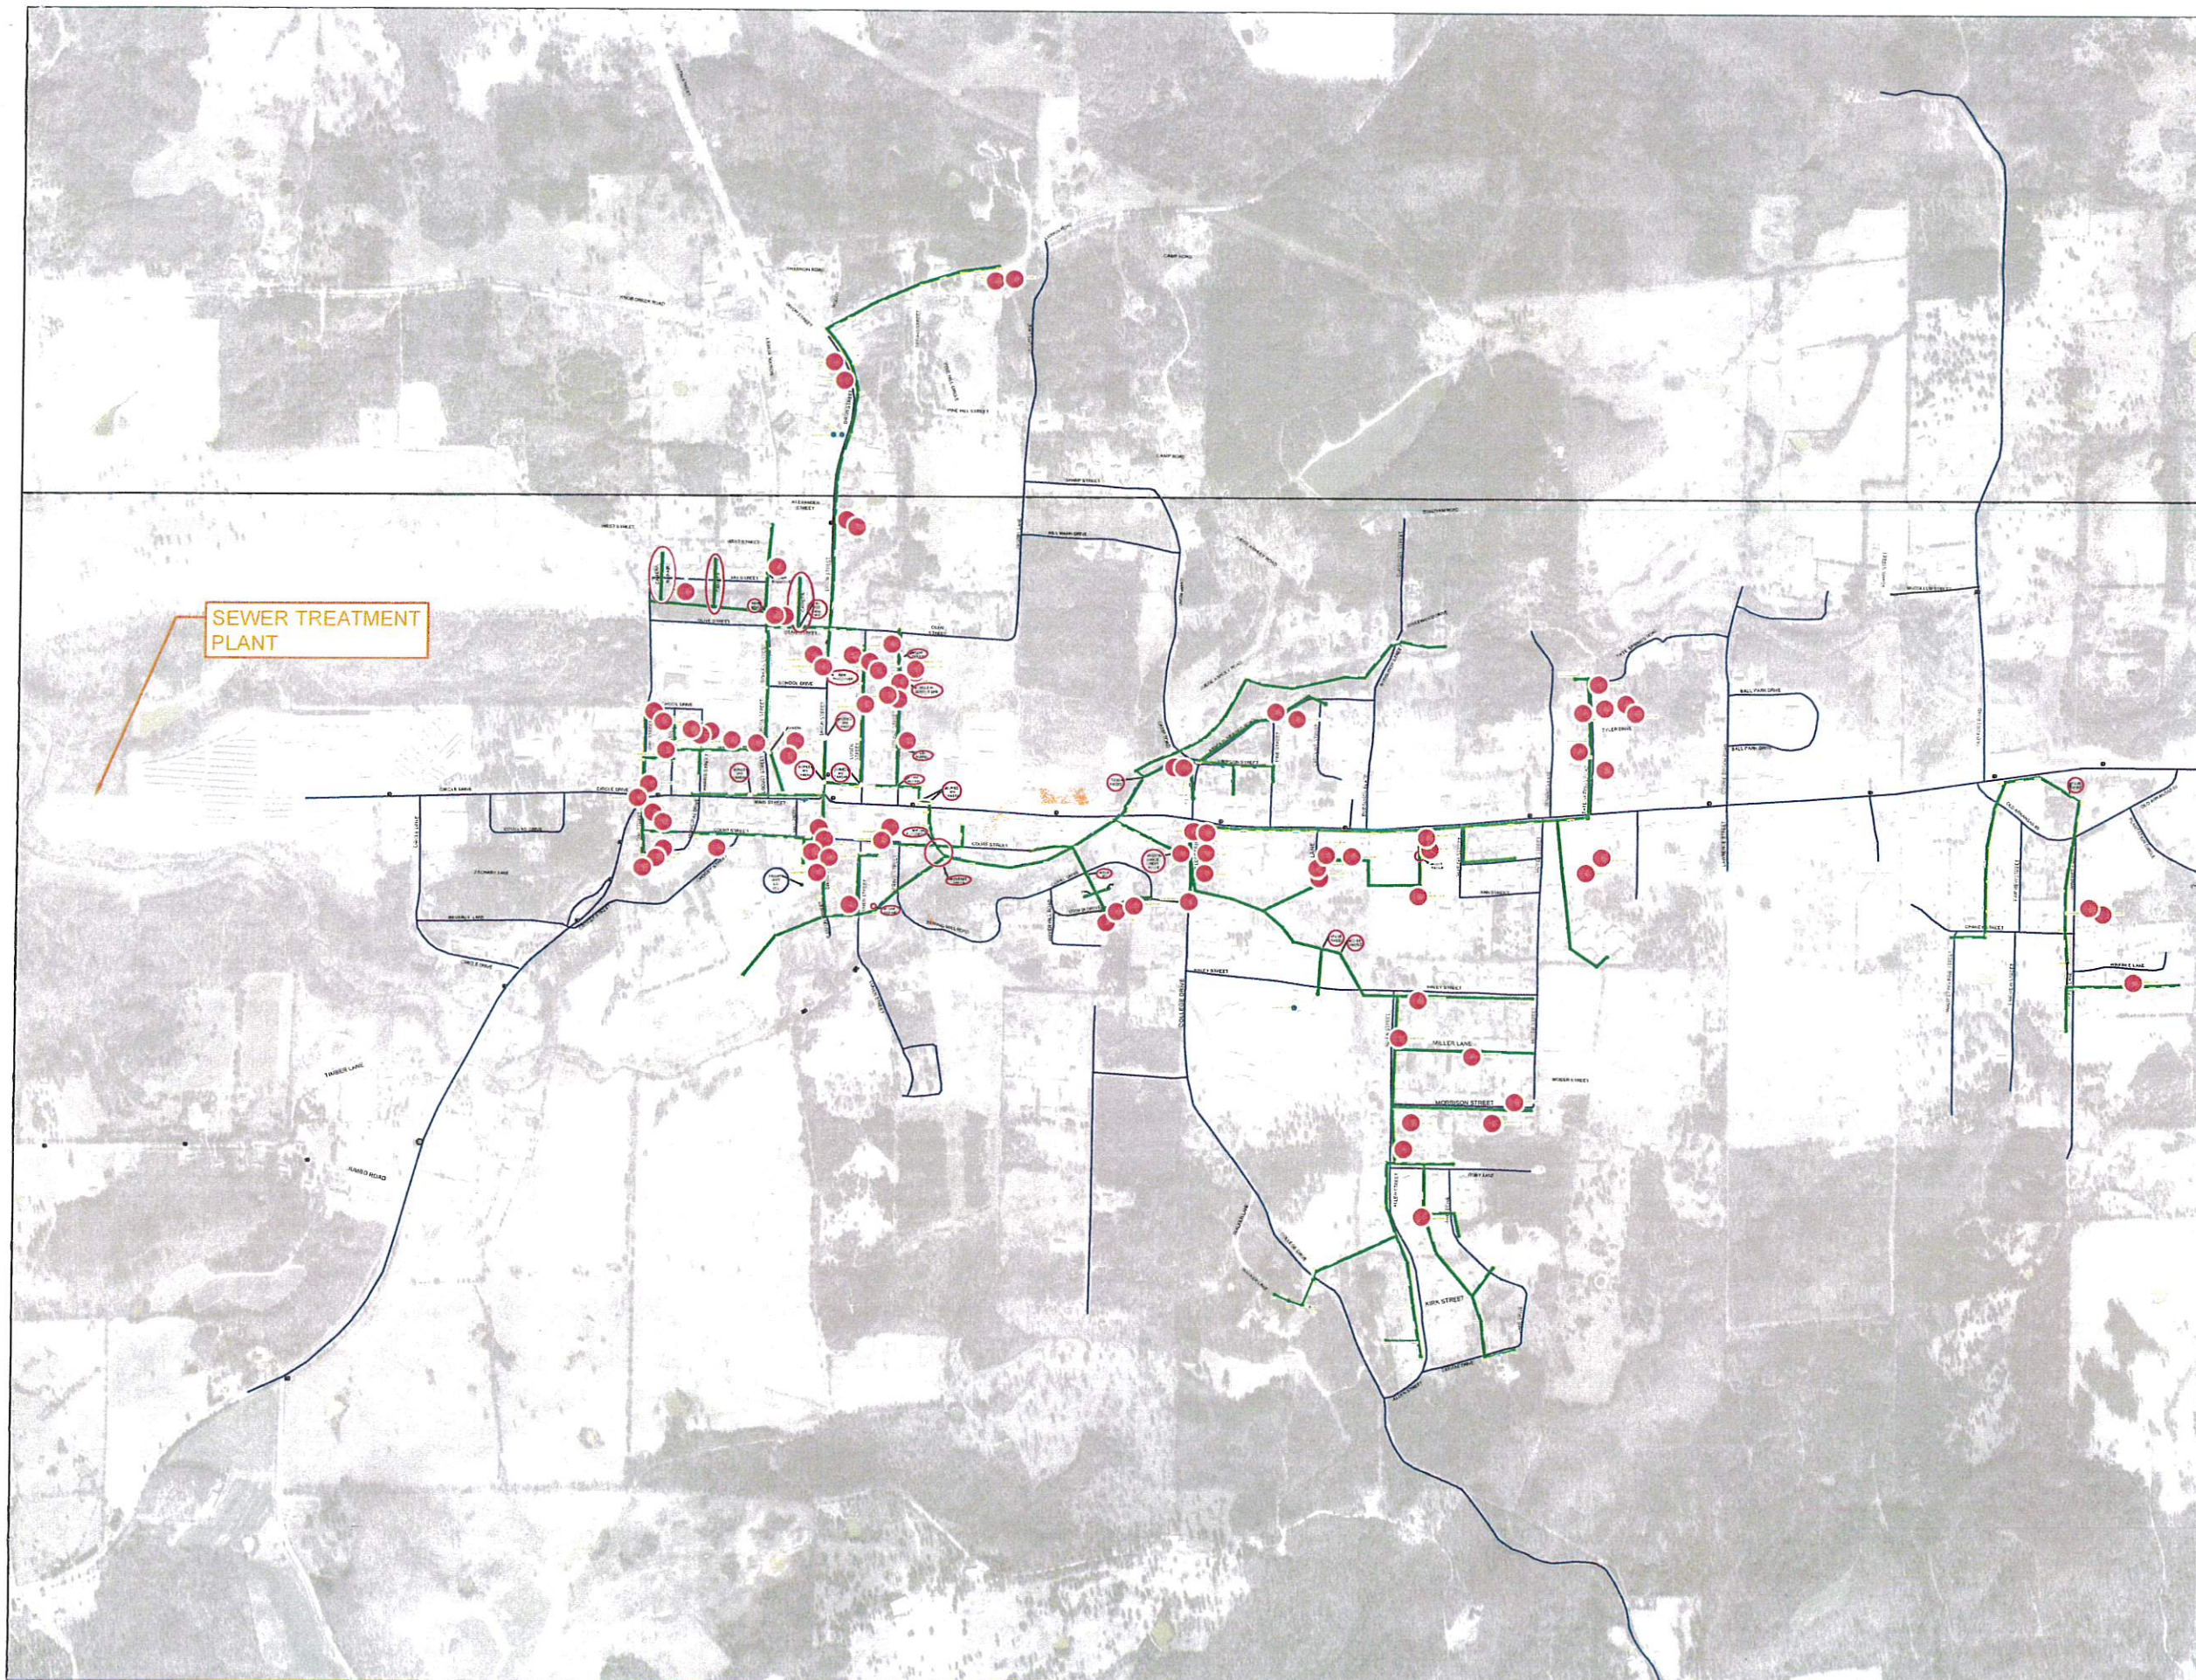

General Notes

● SMOKE TESTING LOCATIONS


211 MH

No.	Revision/Issue	Date

LANDMARK ENGINEERS
 111 N. Front Street
 Dardanelle, Arkansas 72834
 PH: (501) 224-1000

OVERALL LOCATION MAP
 SSES
 SMOKE TEST RESULTS
 SEWER COLLECTION SYSTEM
 MELBOURNE, ARKANSAS

Project	Sheet
Date 7/20/2023	1
Scale NTS	

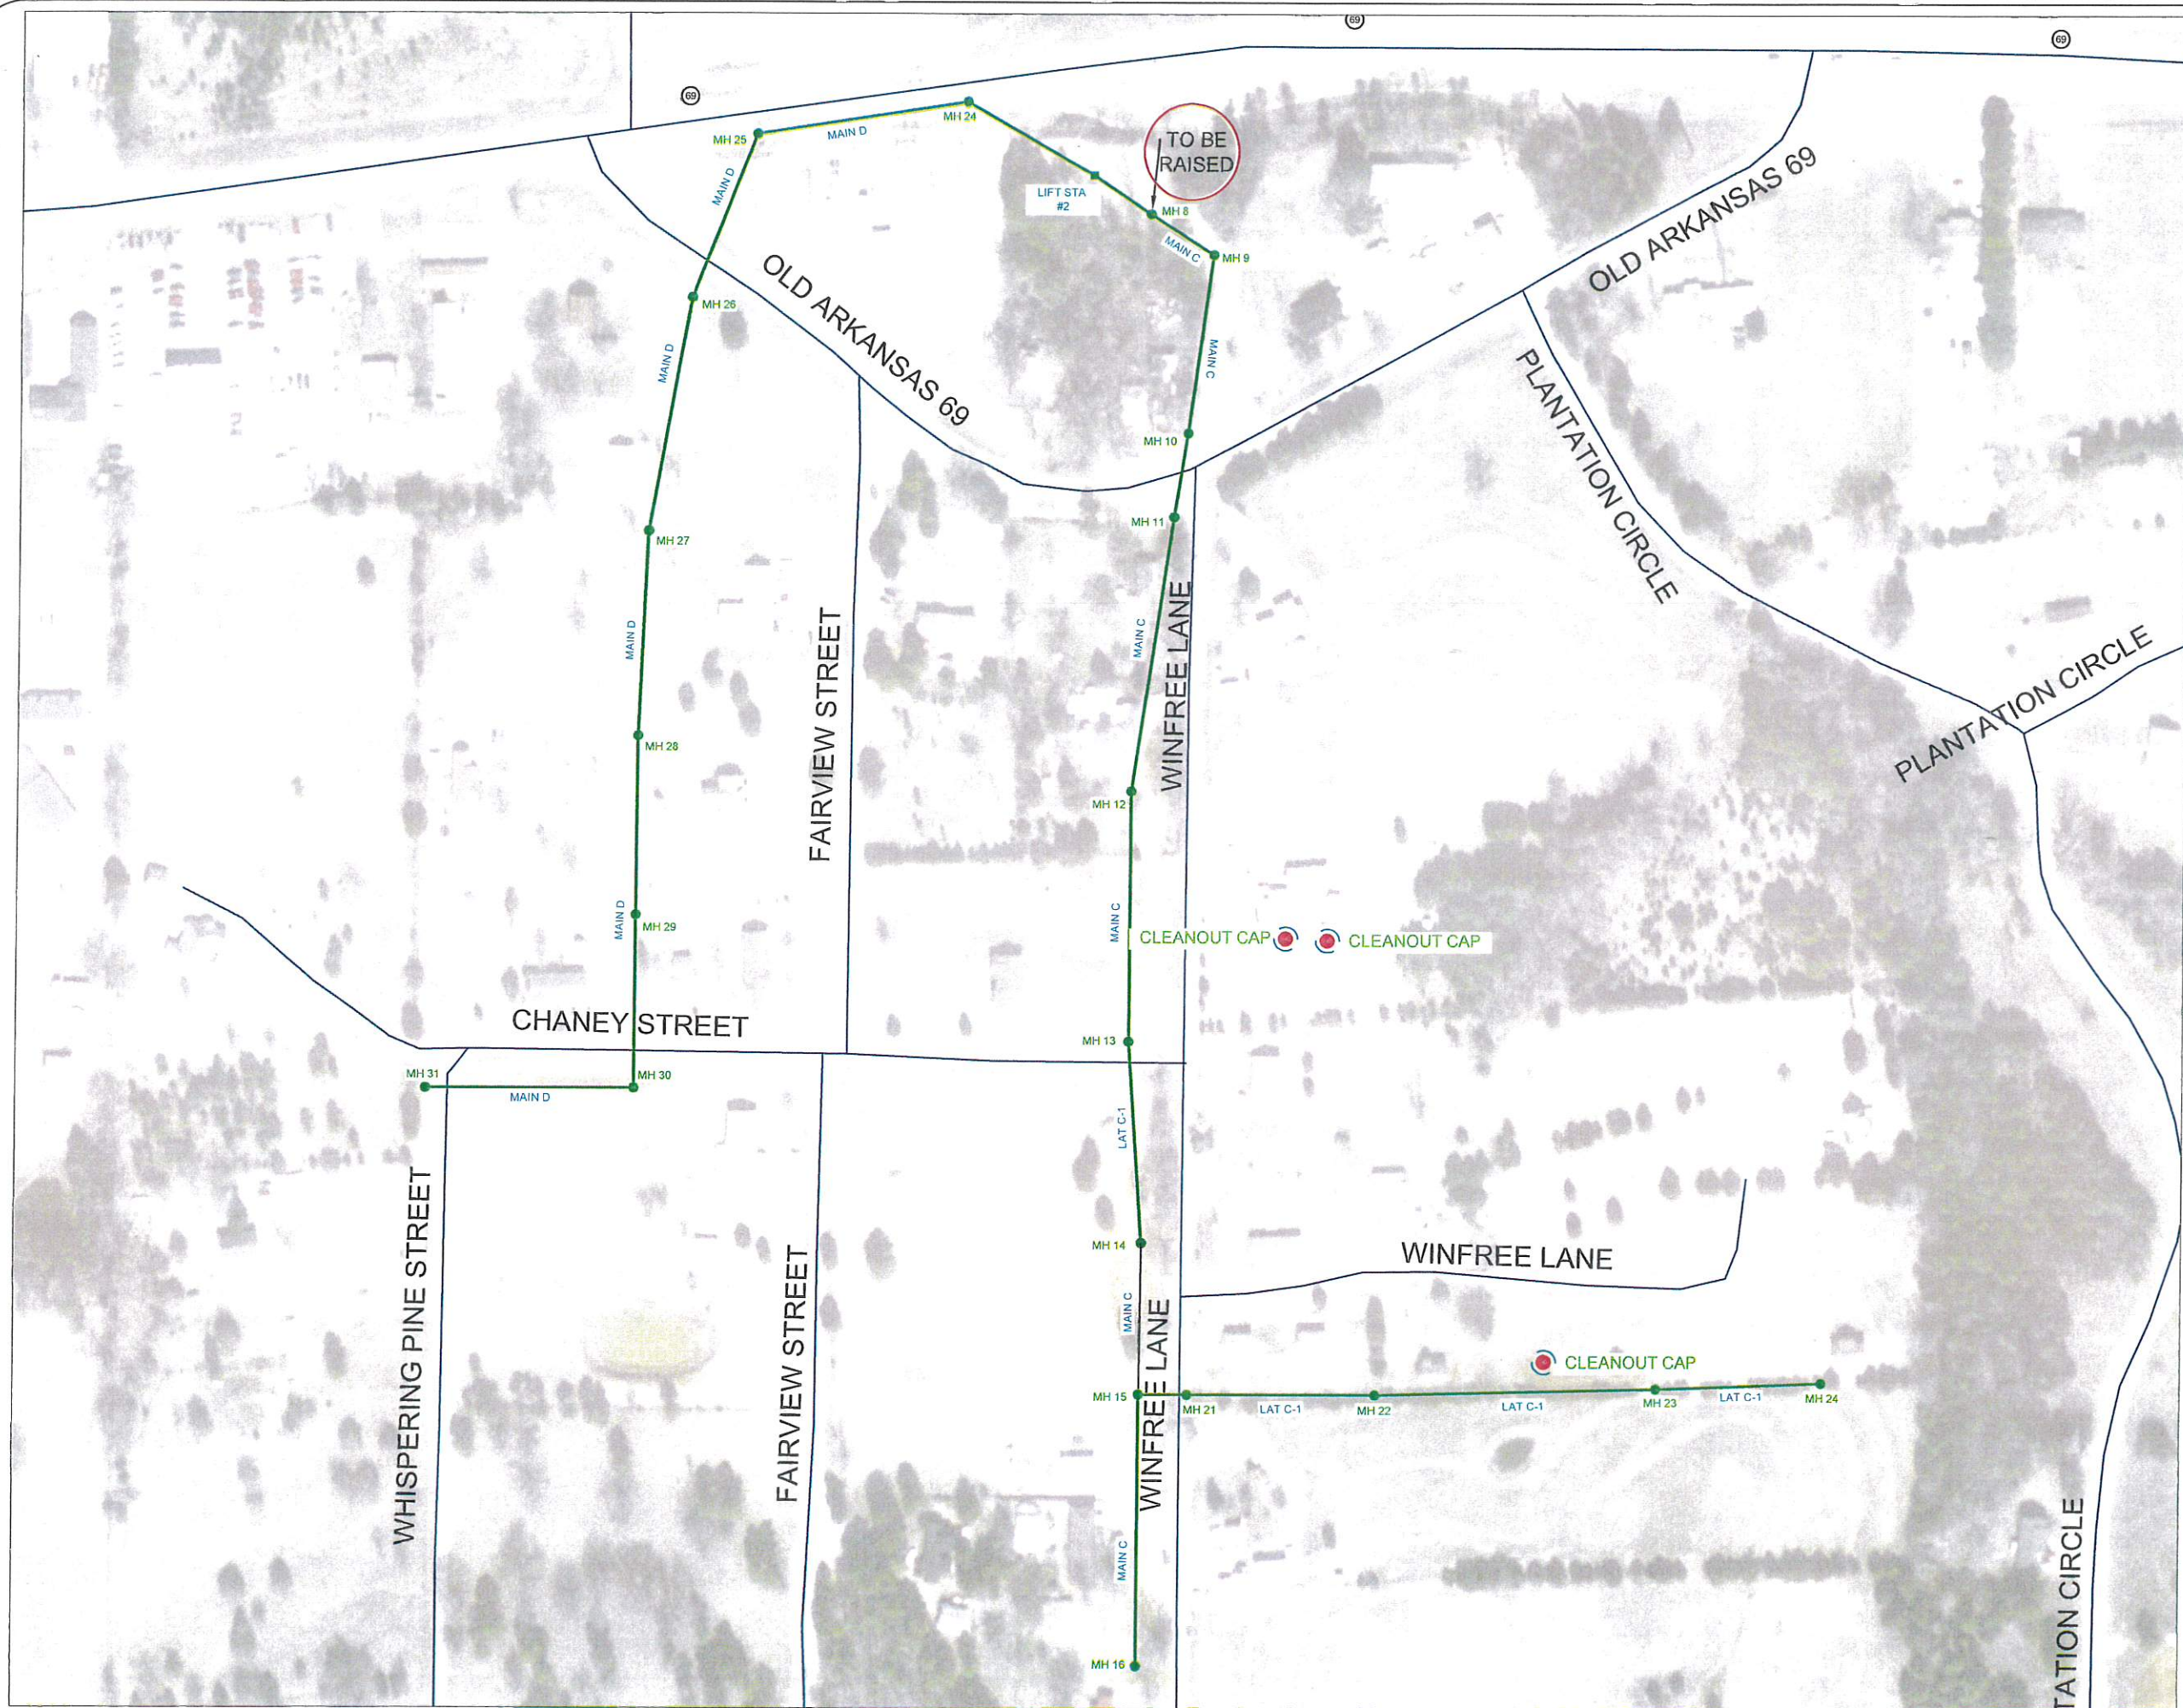


General Notes

No.	Revision/Issue	Date

LANDMARK ENGINEERS
 111 N. Front Street
 Dardanelle, Arkansas 72834
 PH: (501) 224-1000

SSES
 SMOKE TEST RESULTS
 SEWER COLLECTION SYSTEM
 MELBOURNE, ARKANSAS

Project	Sheet
Date 7/20/2023	2
Scale NTS	

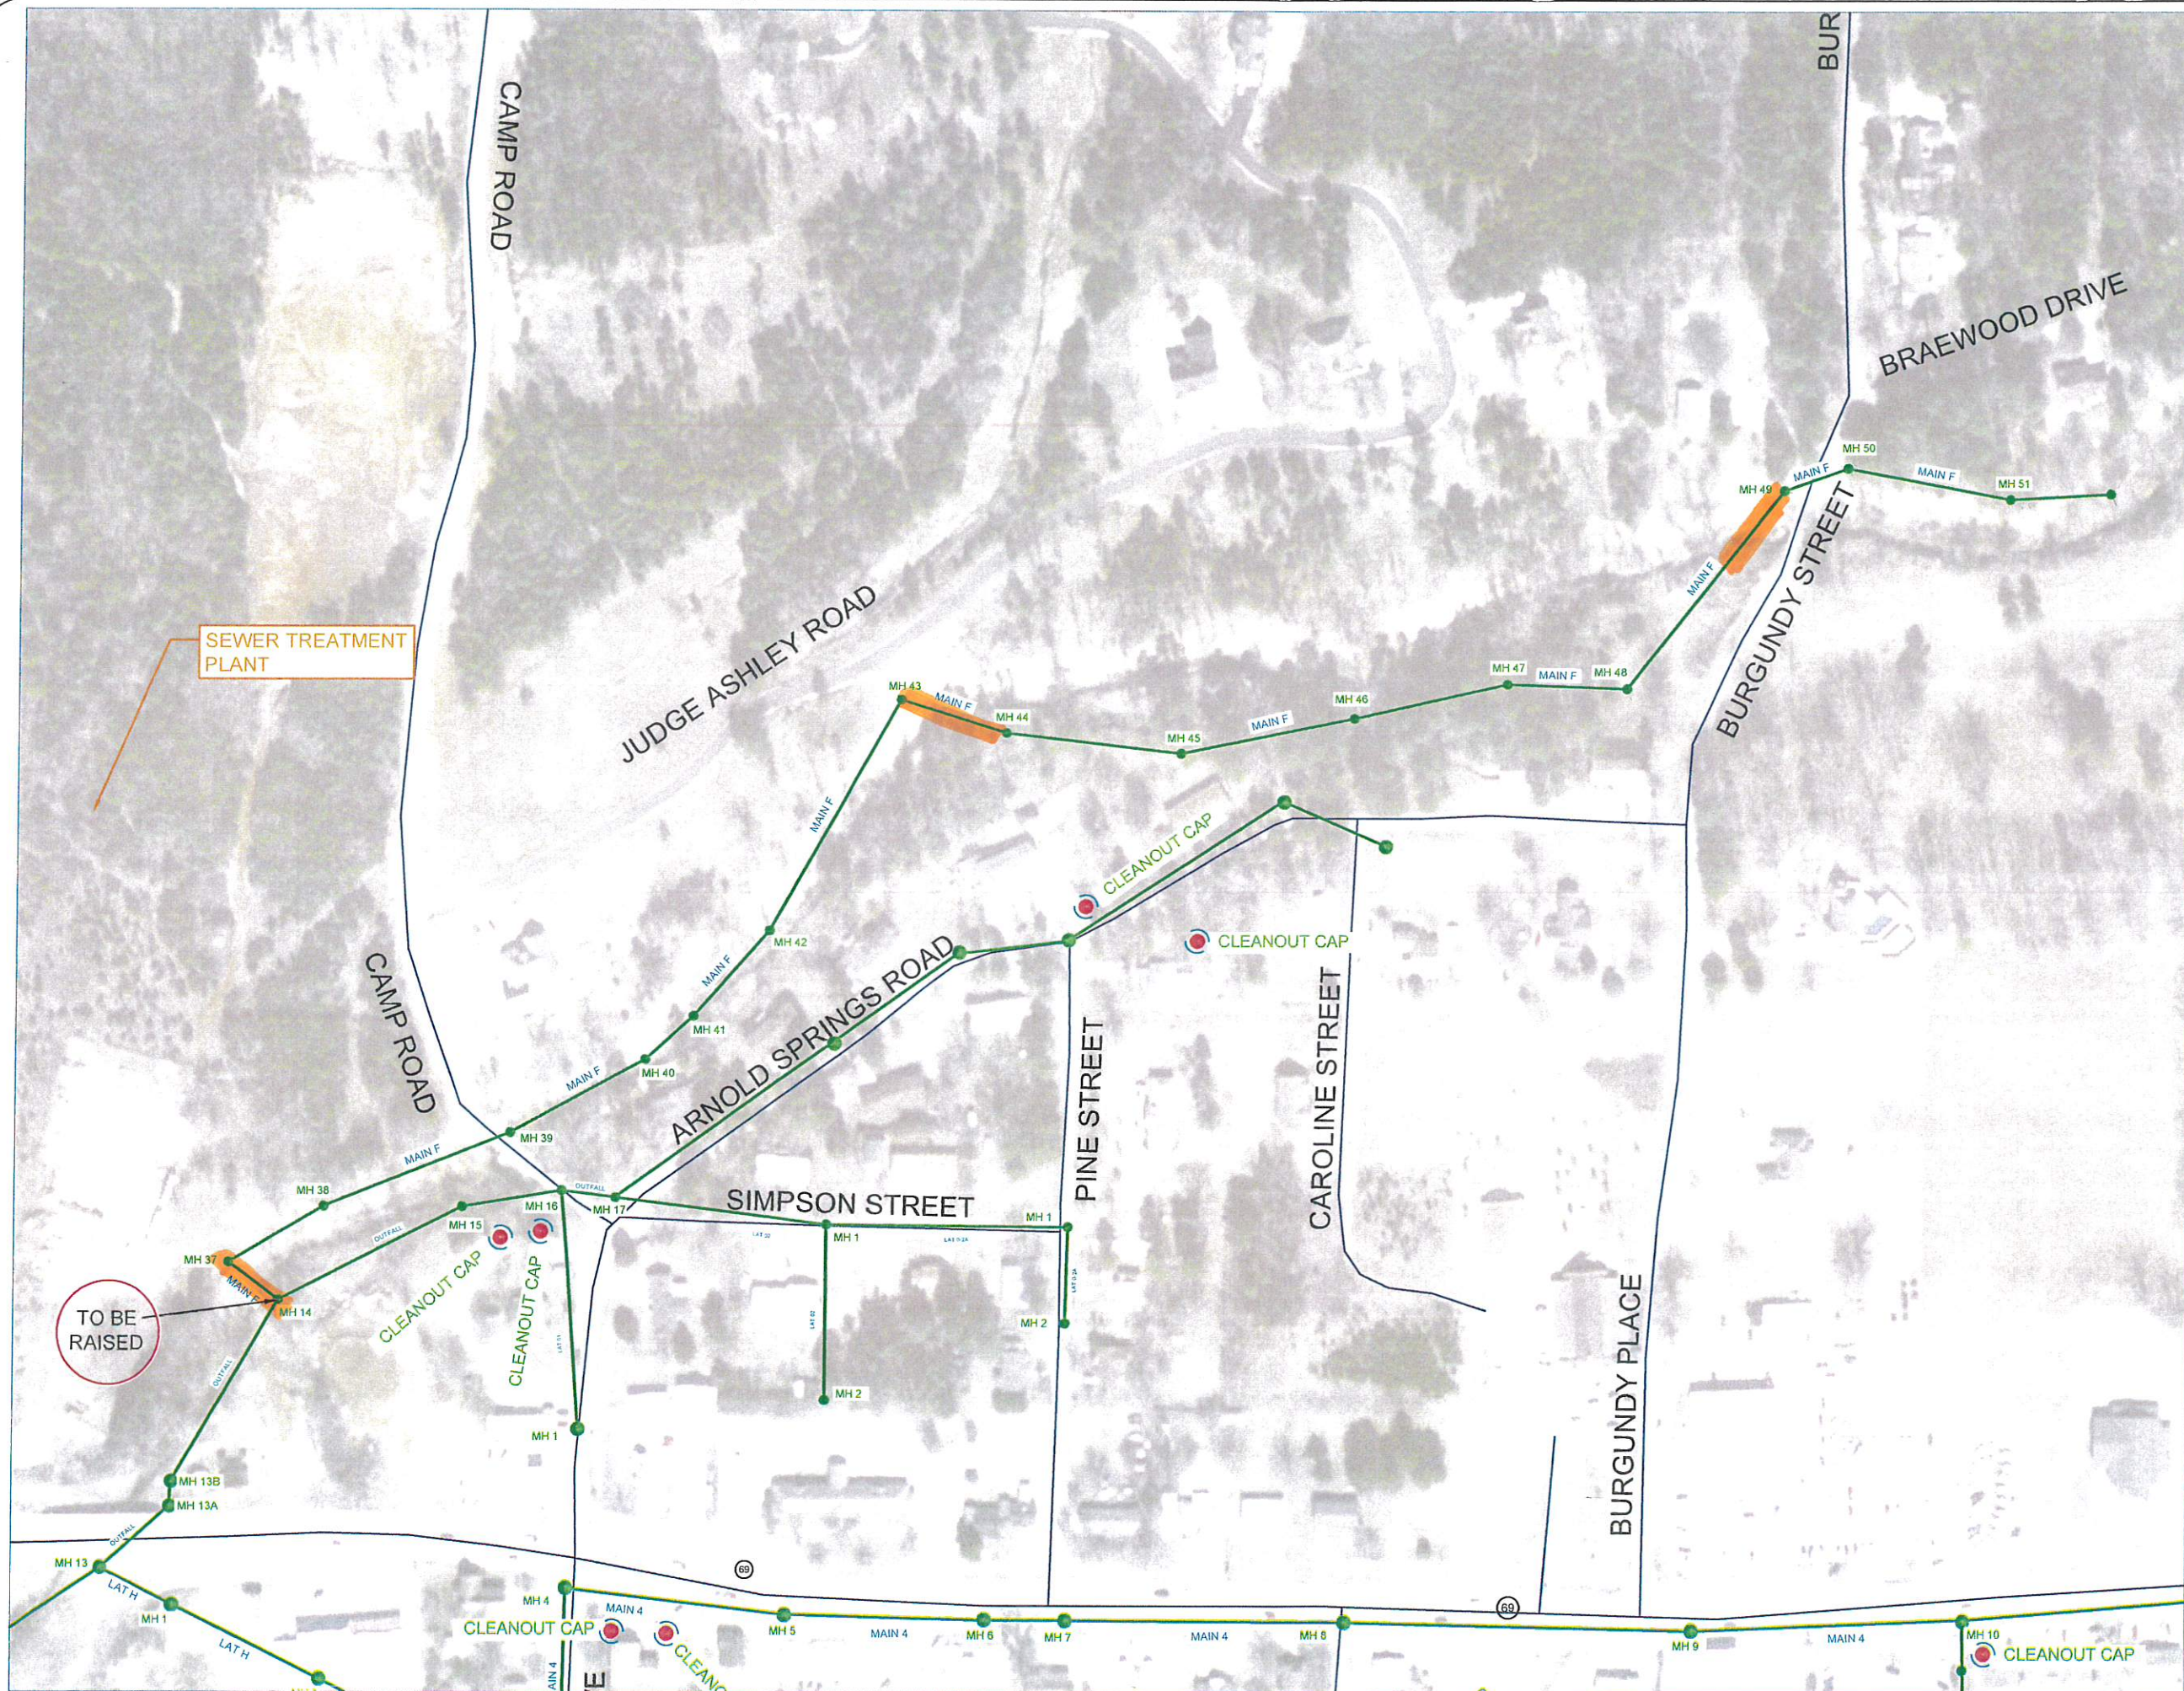


General Notes

No.	Revision/Issue	Date

LANDMARK ENGINEERS
 111 N. Front Street
 Dardanelle, Arkansas 72834
 PH: (501) 224-1000

SSES
 SMOKE TEST RESULTS
 SEWER COLLECTION SYSTEM
 MELBOURNE, ARKANSAS

Project	Sheet
Date 7/20/2023	3
Scale NTS	

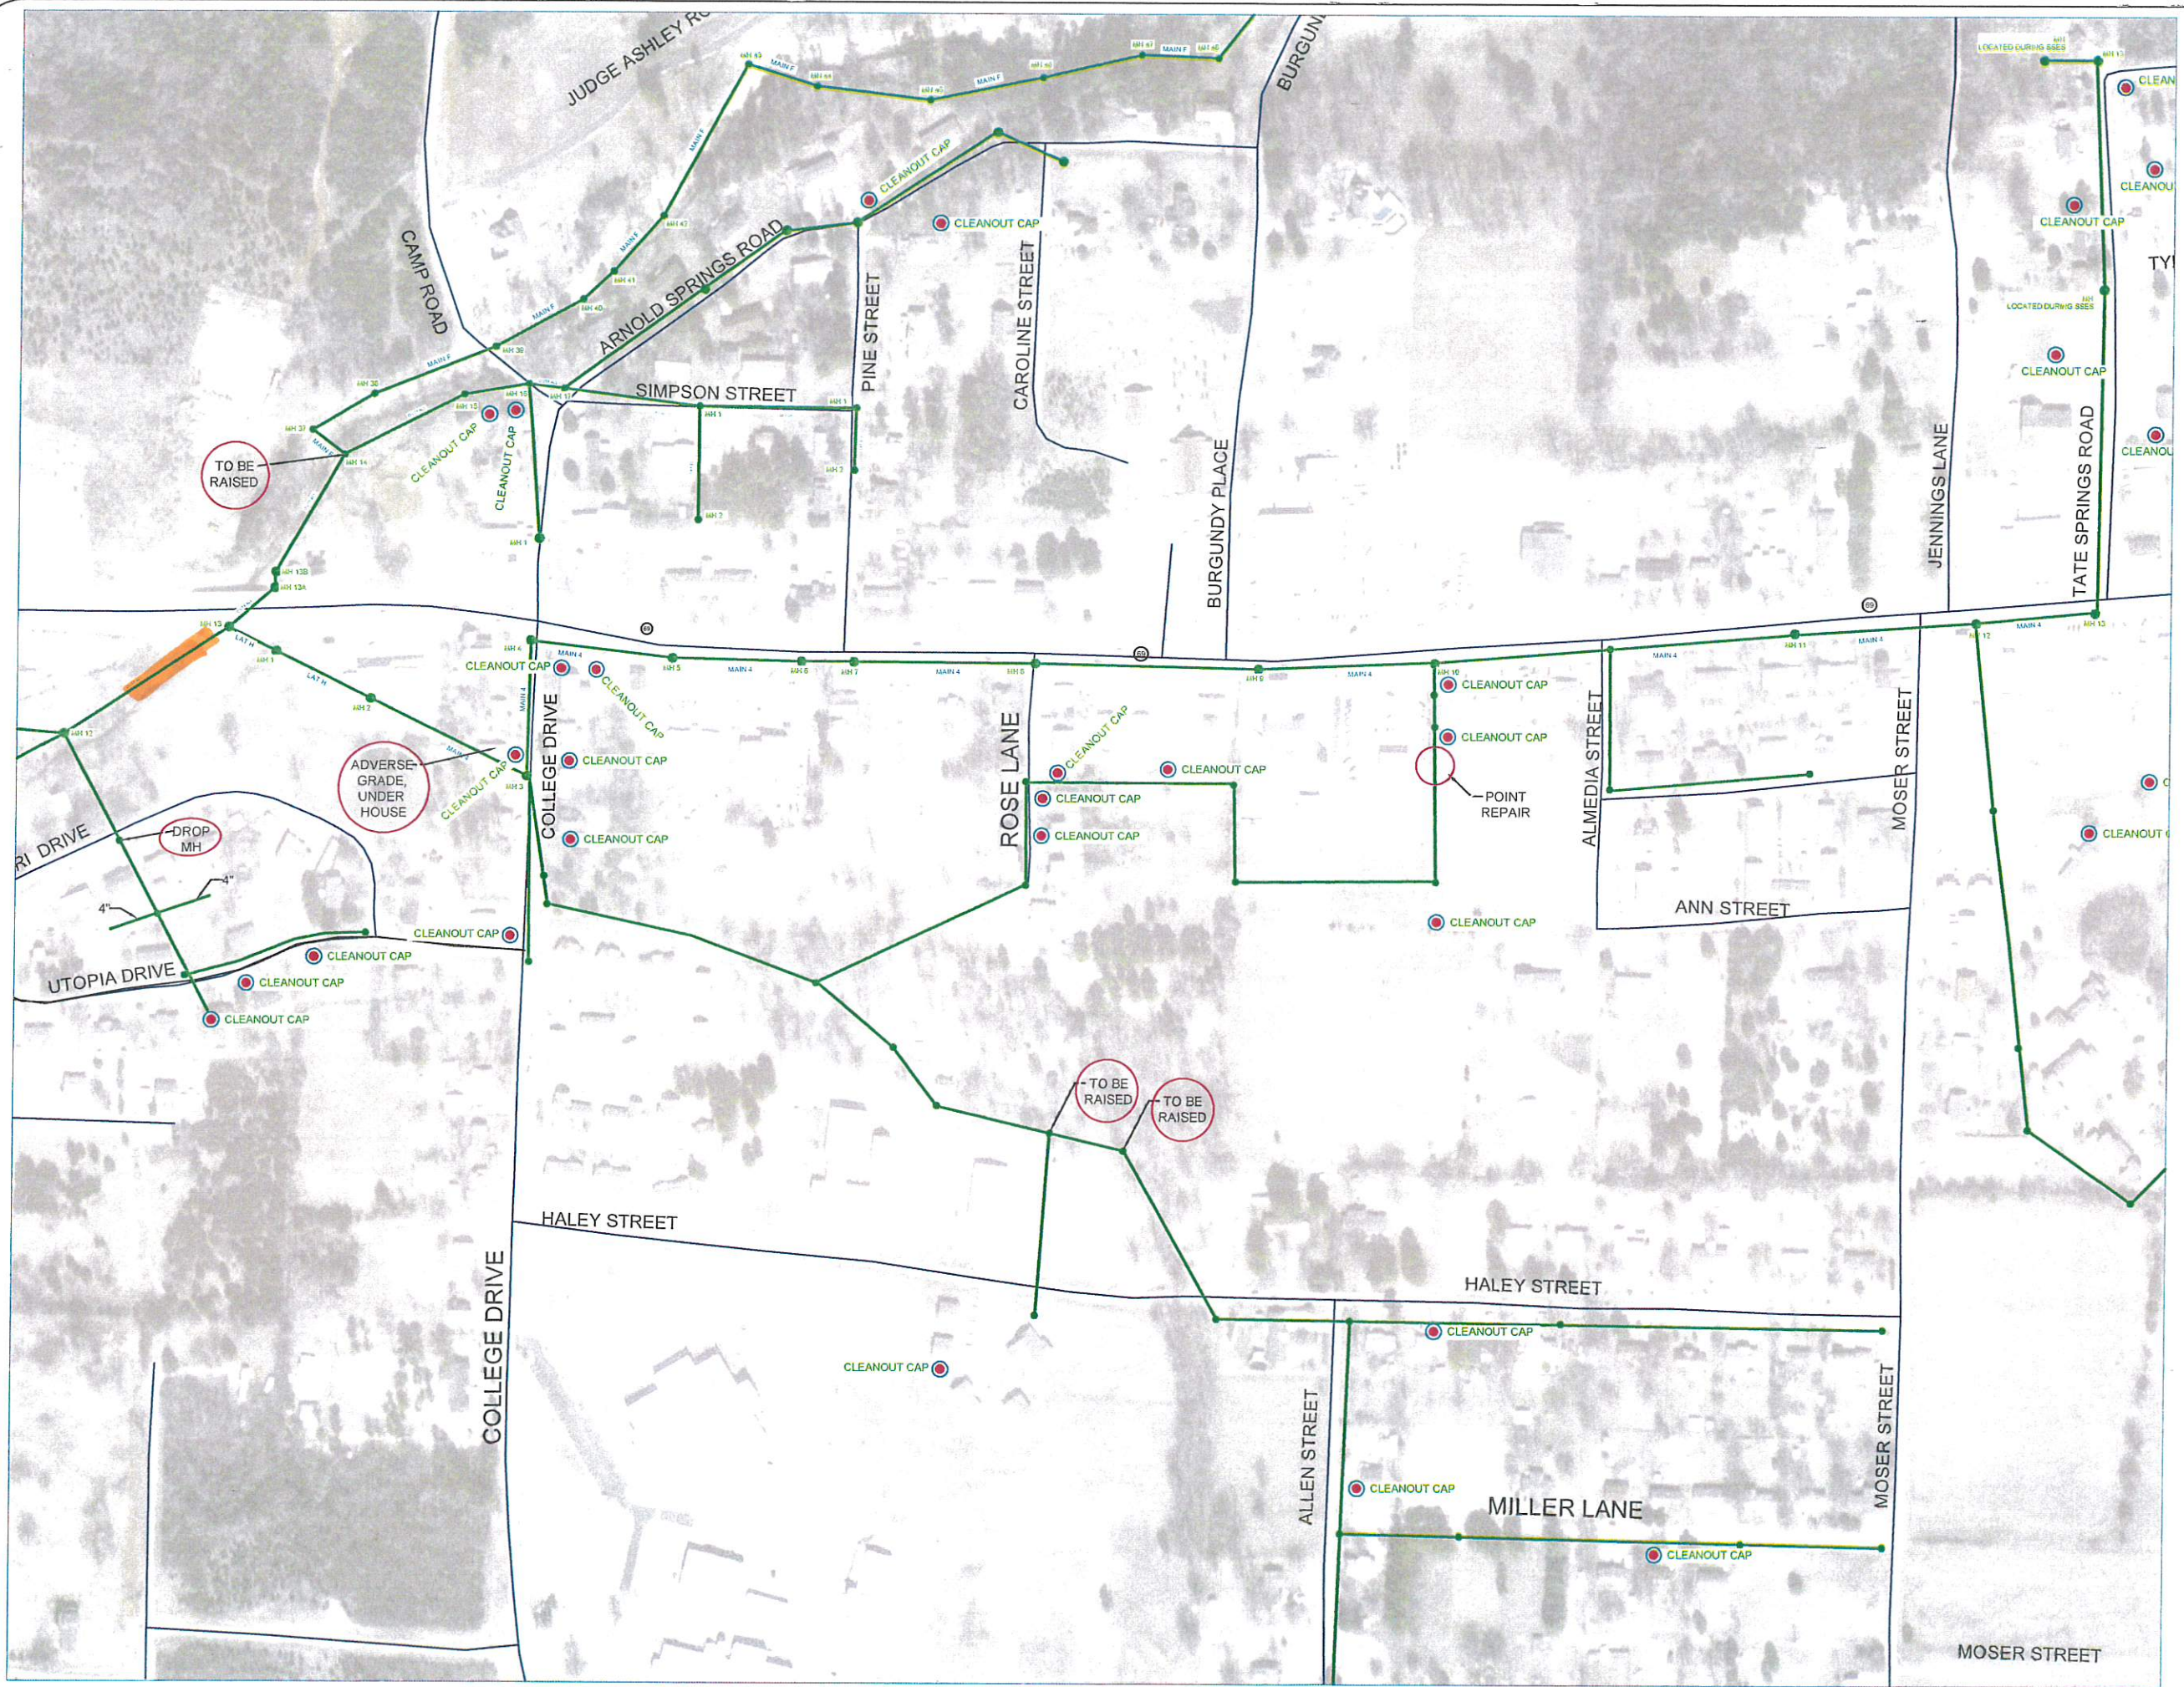


General Notes

No.	Revision/Issue	Date

LANDMARK ENGINEERS
 111 N. Front Street
 Dardanelle, Arkansas 72834
 PH: (501) 224-1000

SSES
 SMOKE TEST RESULTS
 SEWER COLLECTION SYSTEM
 MELBOURNE, ARKANSAS

Project	Sheet
Date 7/20/2023	4
Scale NTS	

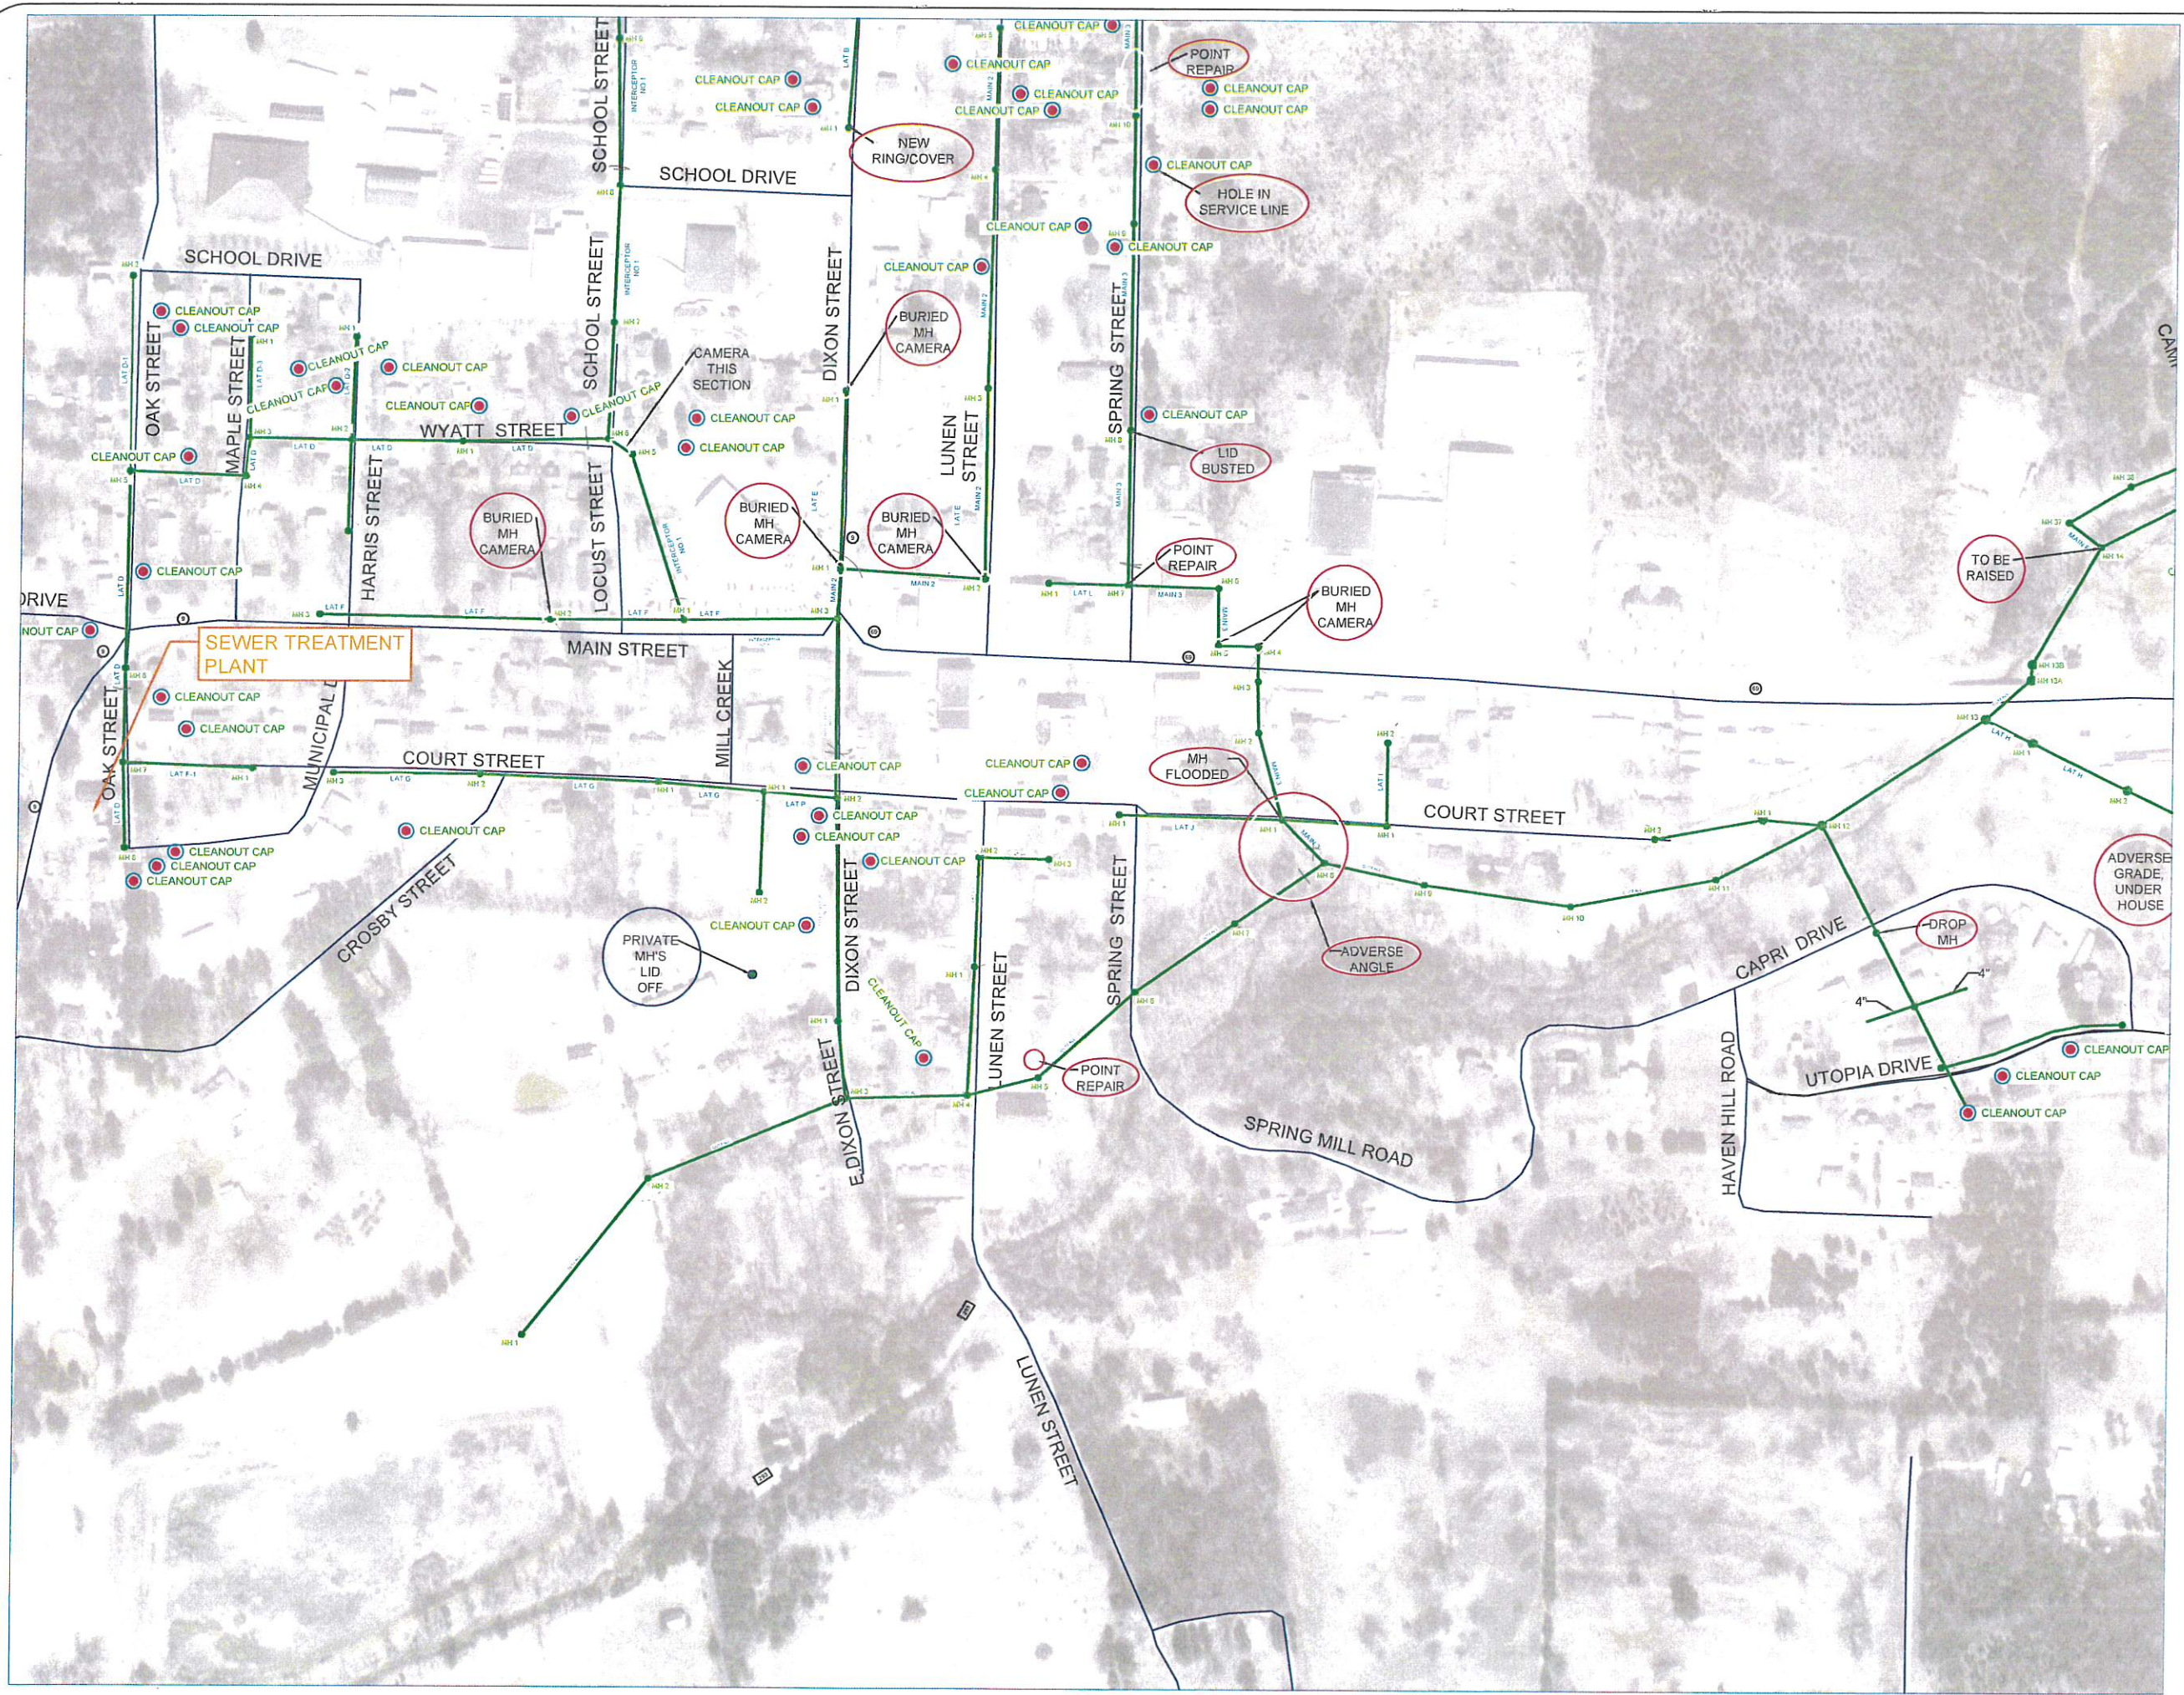

General Notes

No.	Revision/Issue	Date

LANDMARK ENGINEERS
 111 N. Front Street
 Dardanelle, Arkansas 72834
 PH: (501) 224-1000

SSES
 SMOKE TEST RESULTS
 SEWER COLLECTION SYSTEM
 MELBOURNE, ARKANSAS

Project	Sheet
Date 7/20/2023	5
Scale NTS	




General Notes

No.	Revision/Issue	Date

LANDMARK ENGINEERS
 111 N. Front Street
 Dardanelle, Arkansas 72834
 PH: (501) 224-1000

SSES
 SMOKE TEST RESULTS
 SEWER COLLECTION SYSTEM
 MELBOURNE, ARKANSAS

Project	Sheet
Date 7/20/2023	6
Scale NTS	

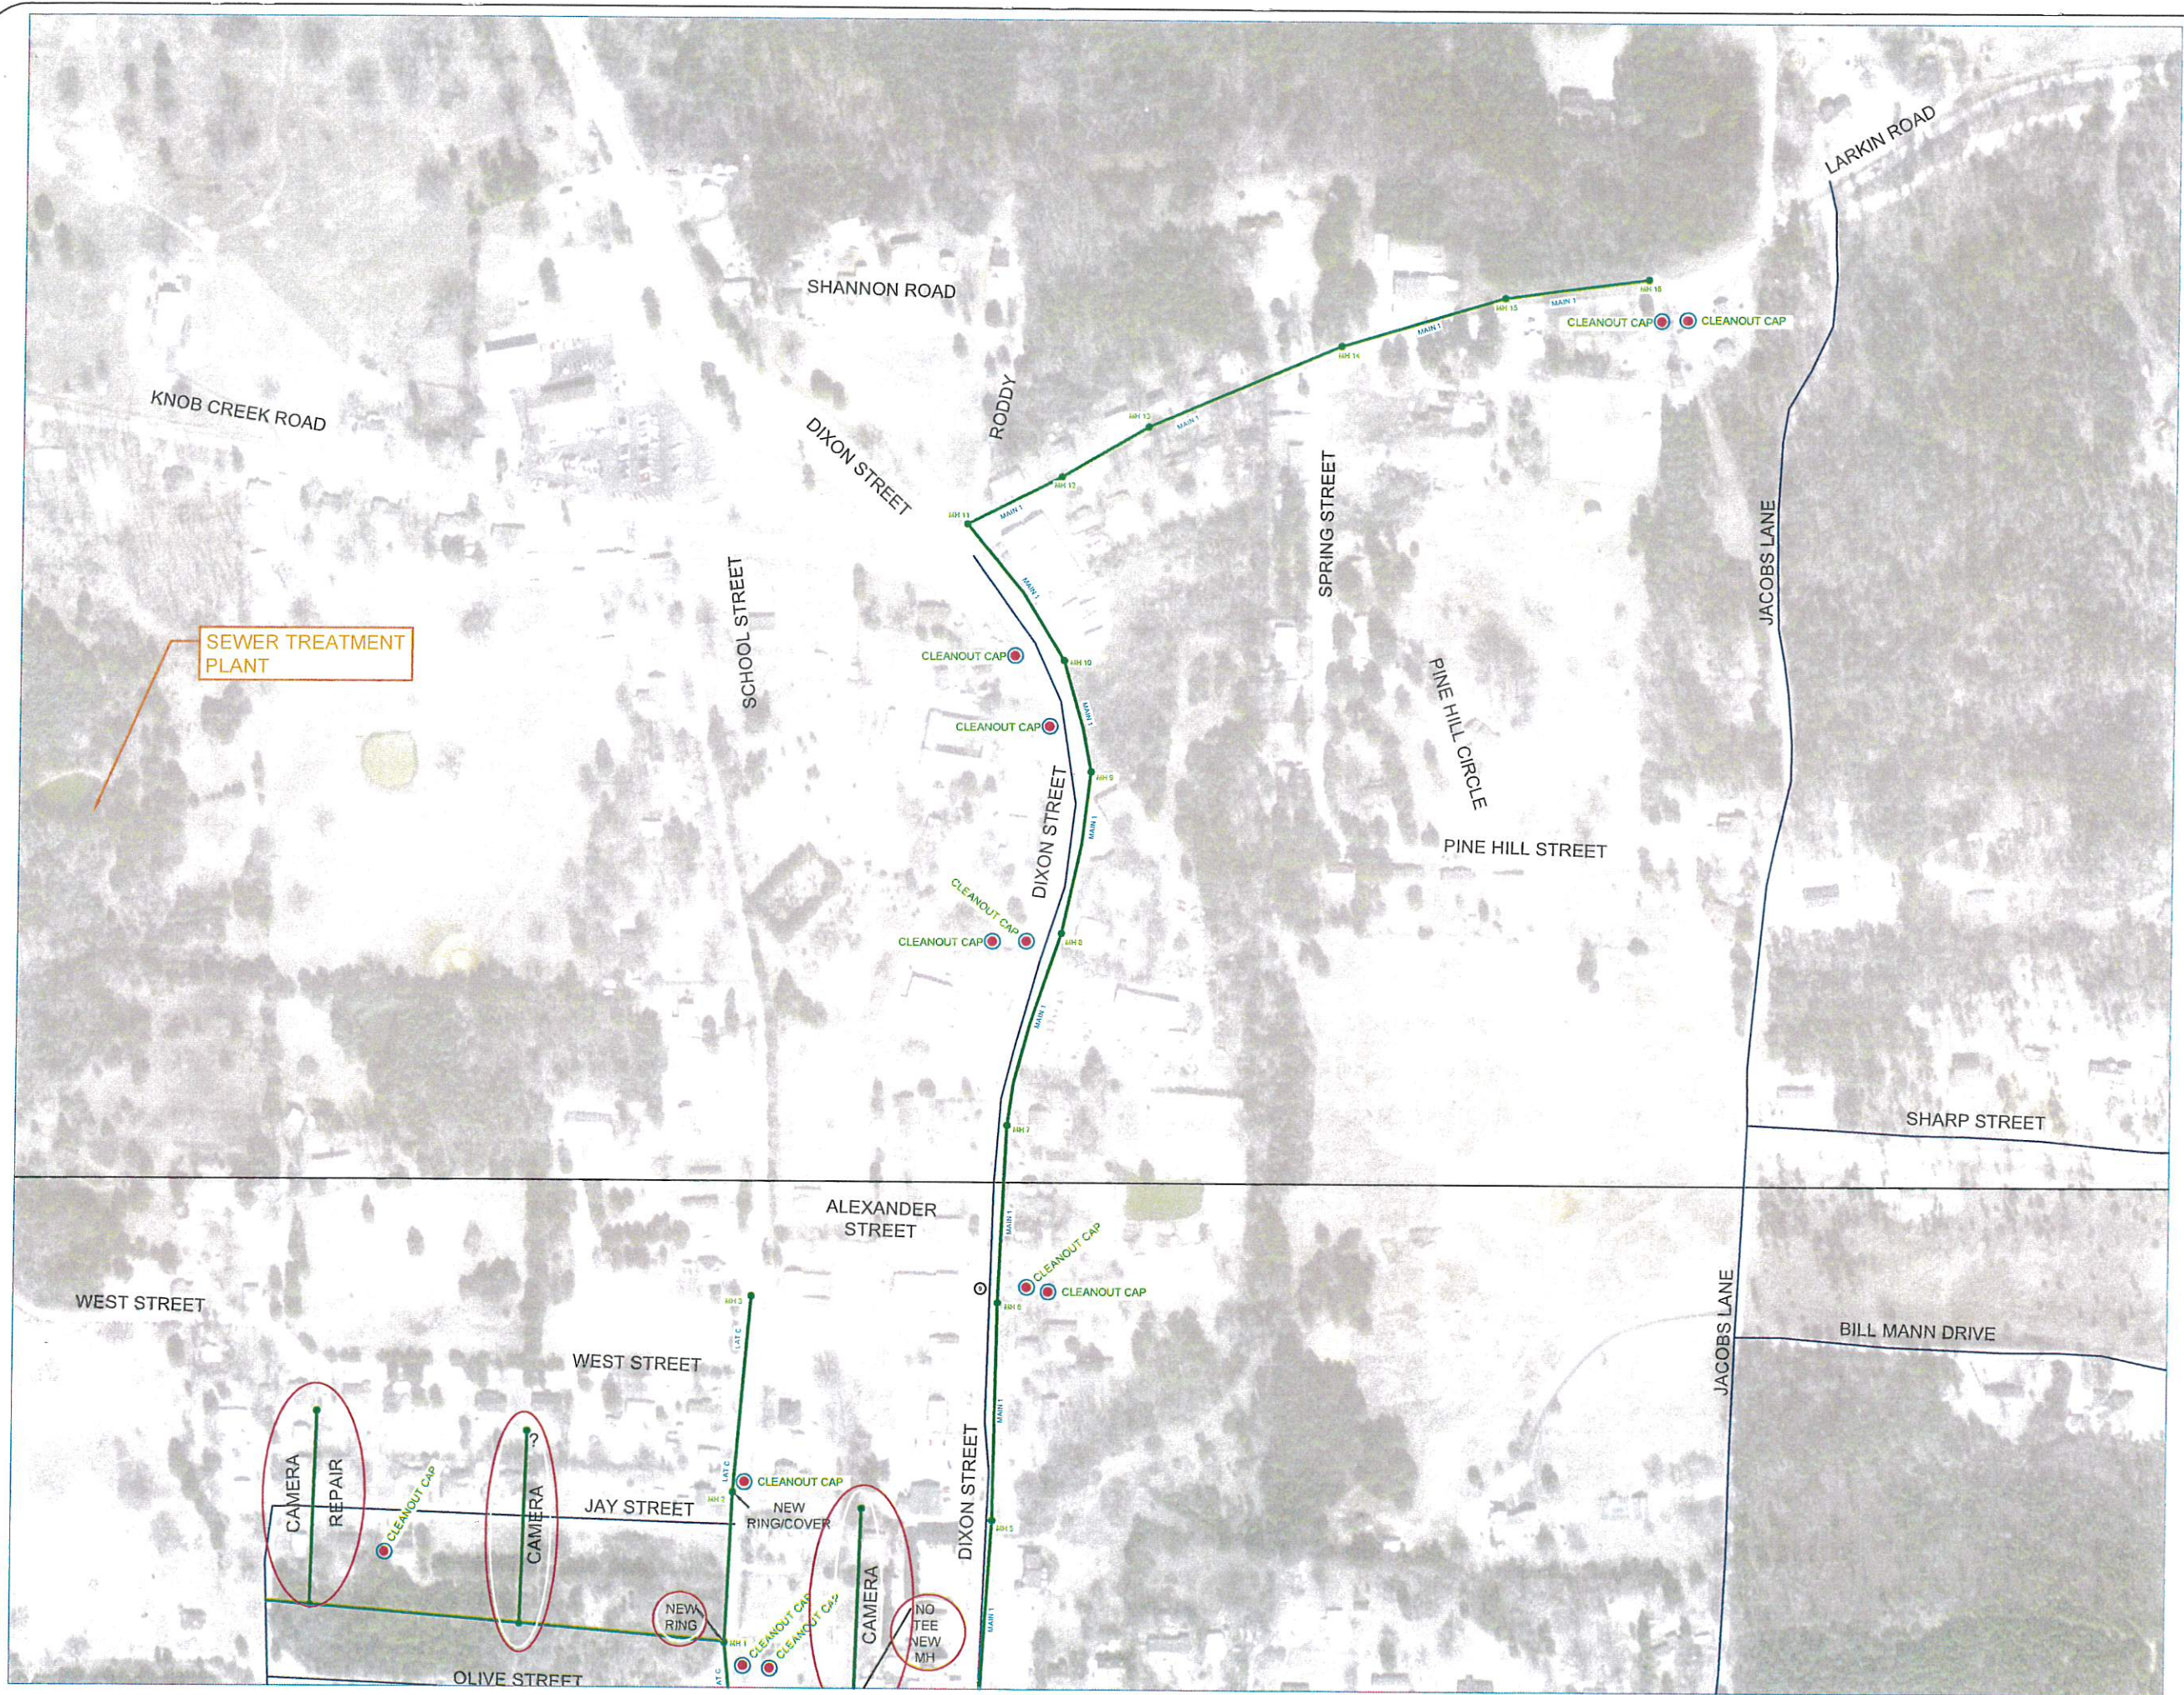


General Notes

No.	Revision/Issue	Date

LANDMARK ENGINEERS
 111 N. Front Street
 Dardanelle, Arkansas 72834
 PH: (501) 224-1000

SSES
 SMOKE TEST RESULTS
 SEWER COLLECTION SYSTEM
 MELBOURNE, ARKANSAS

Project	Sheet
Date 7/20/2023	7
Scale NTS	

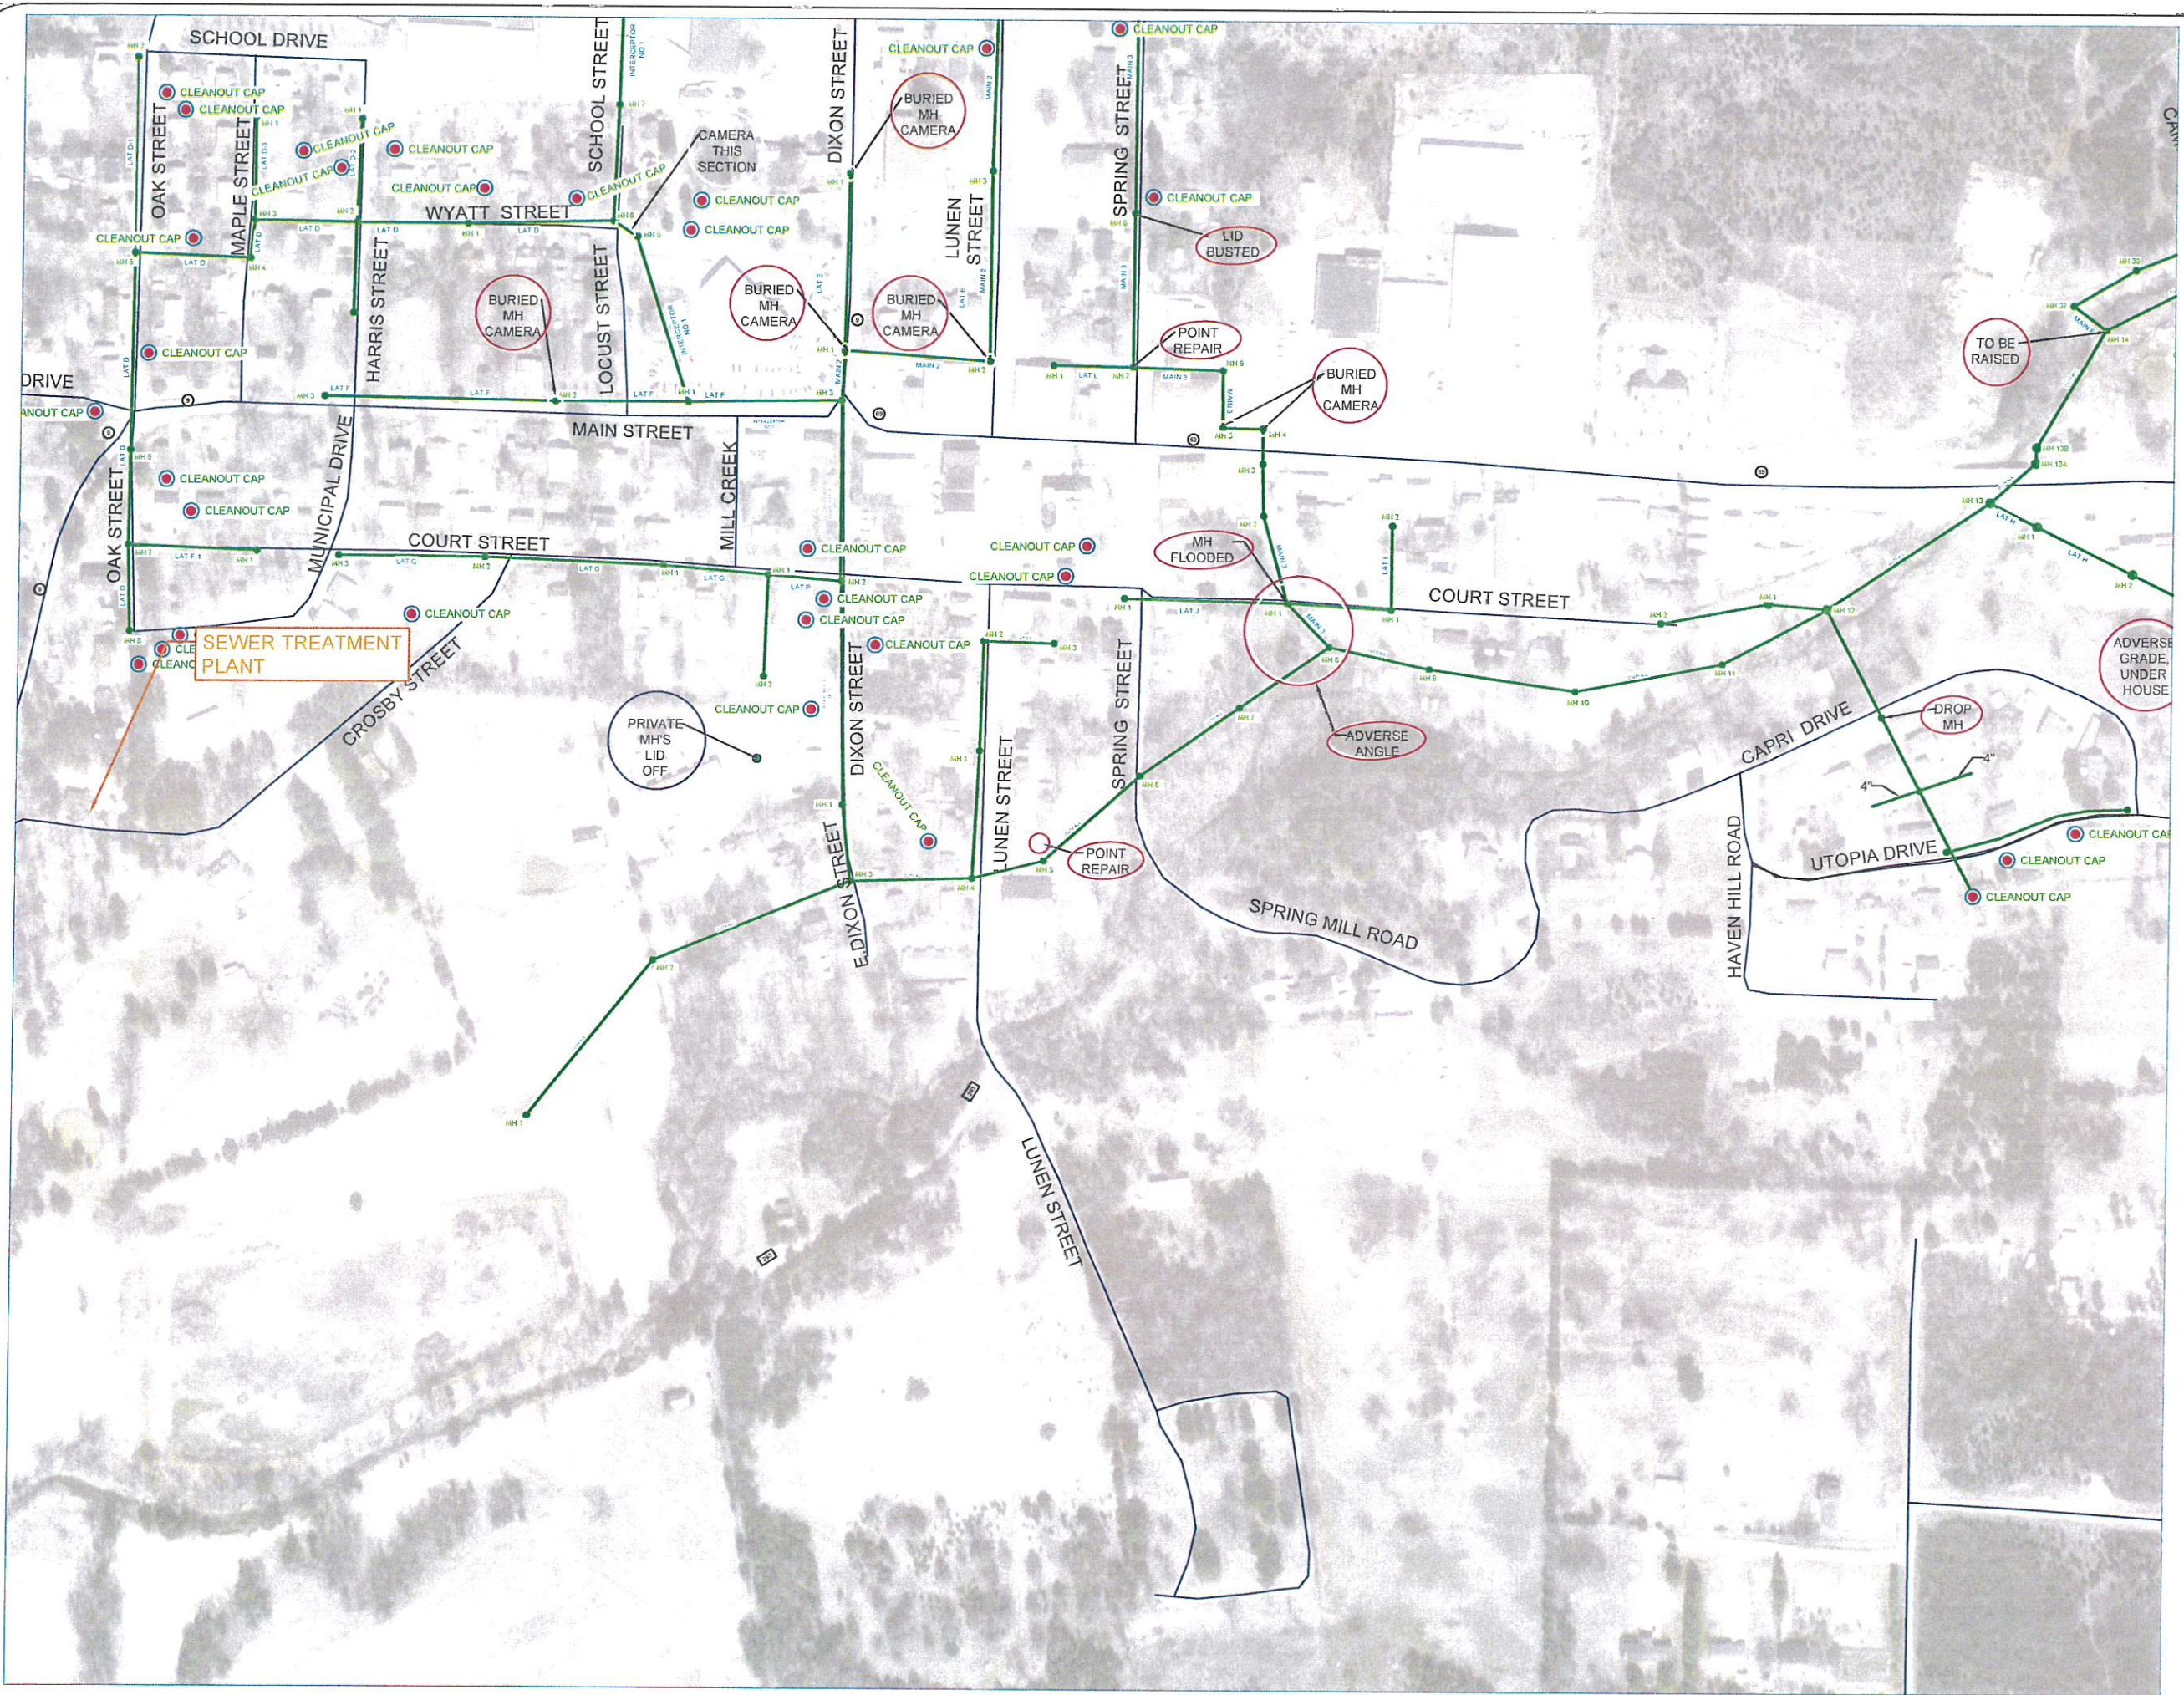


General Notes

No.	Revision/Issue	Date

LANDMARK ENGINEERS
 111 N. Front Street
 Dardanelle, Arkansas 72834
 PH: (501) 224-1000

SSES
 SMOKE TEST RESULTS
 SEWER COLLECTION SYSTEM
 MELBOURNE, ARKANSAS

Project	Sheet
Date 7/20/2023	8
Scale NTS	

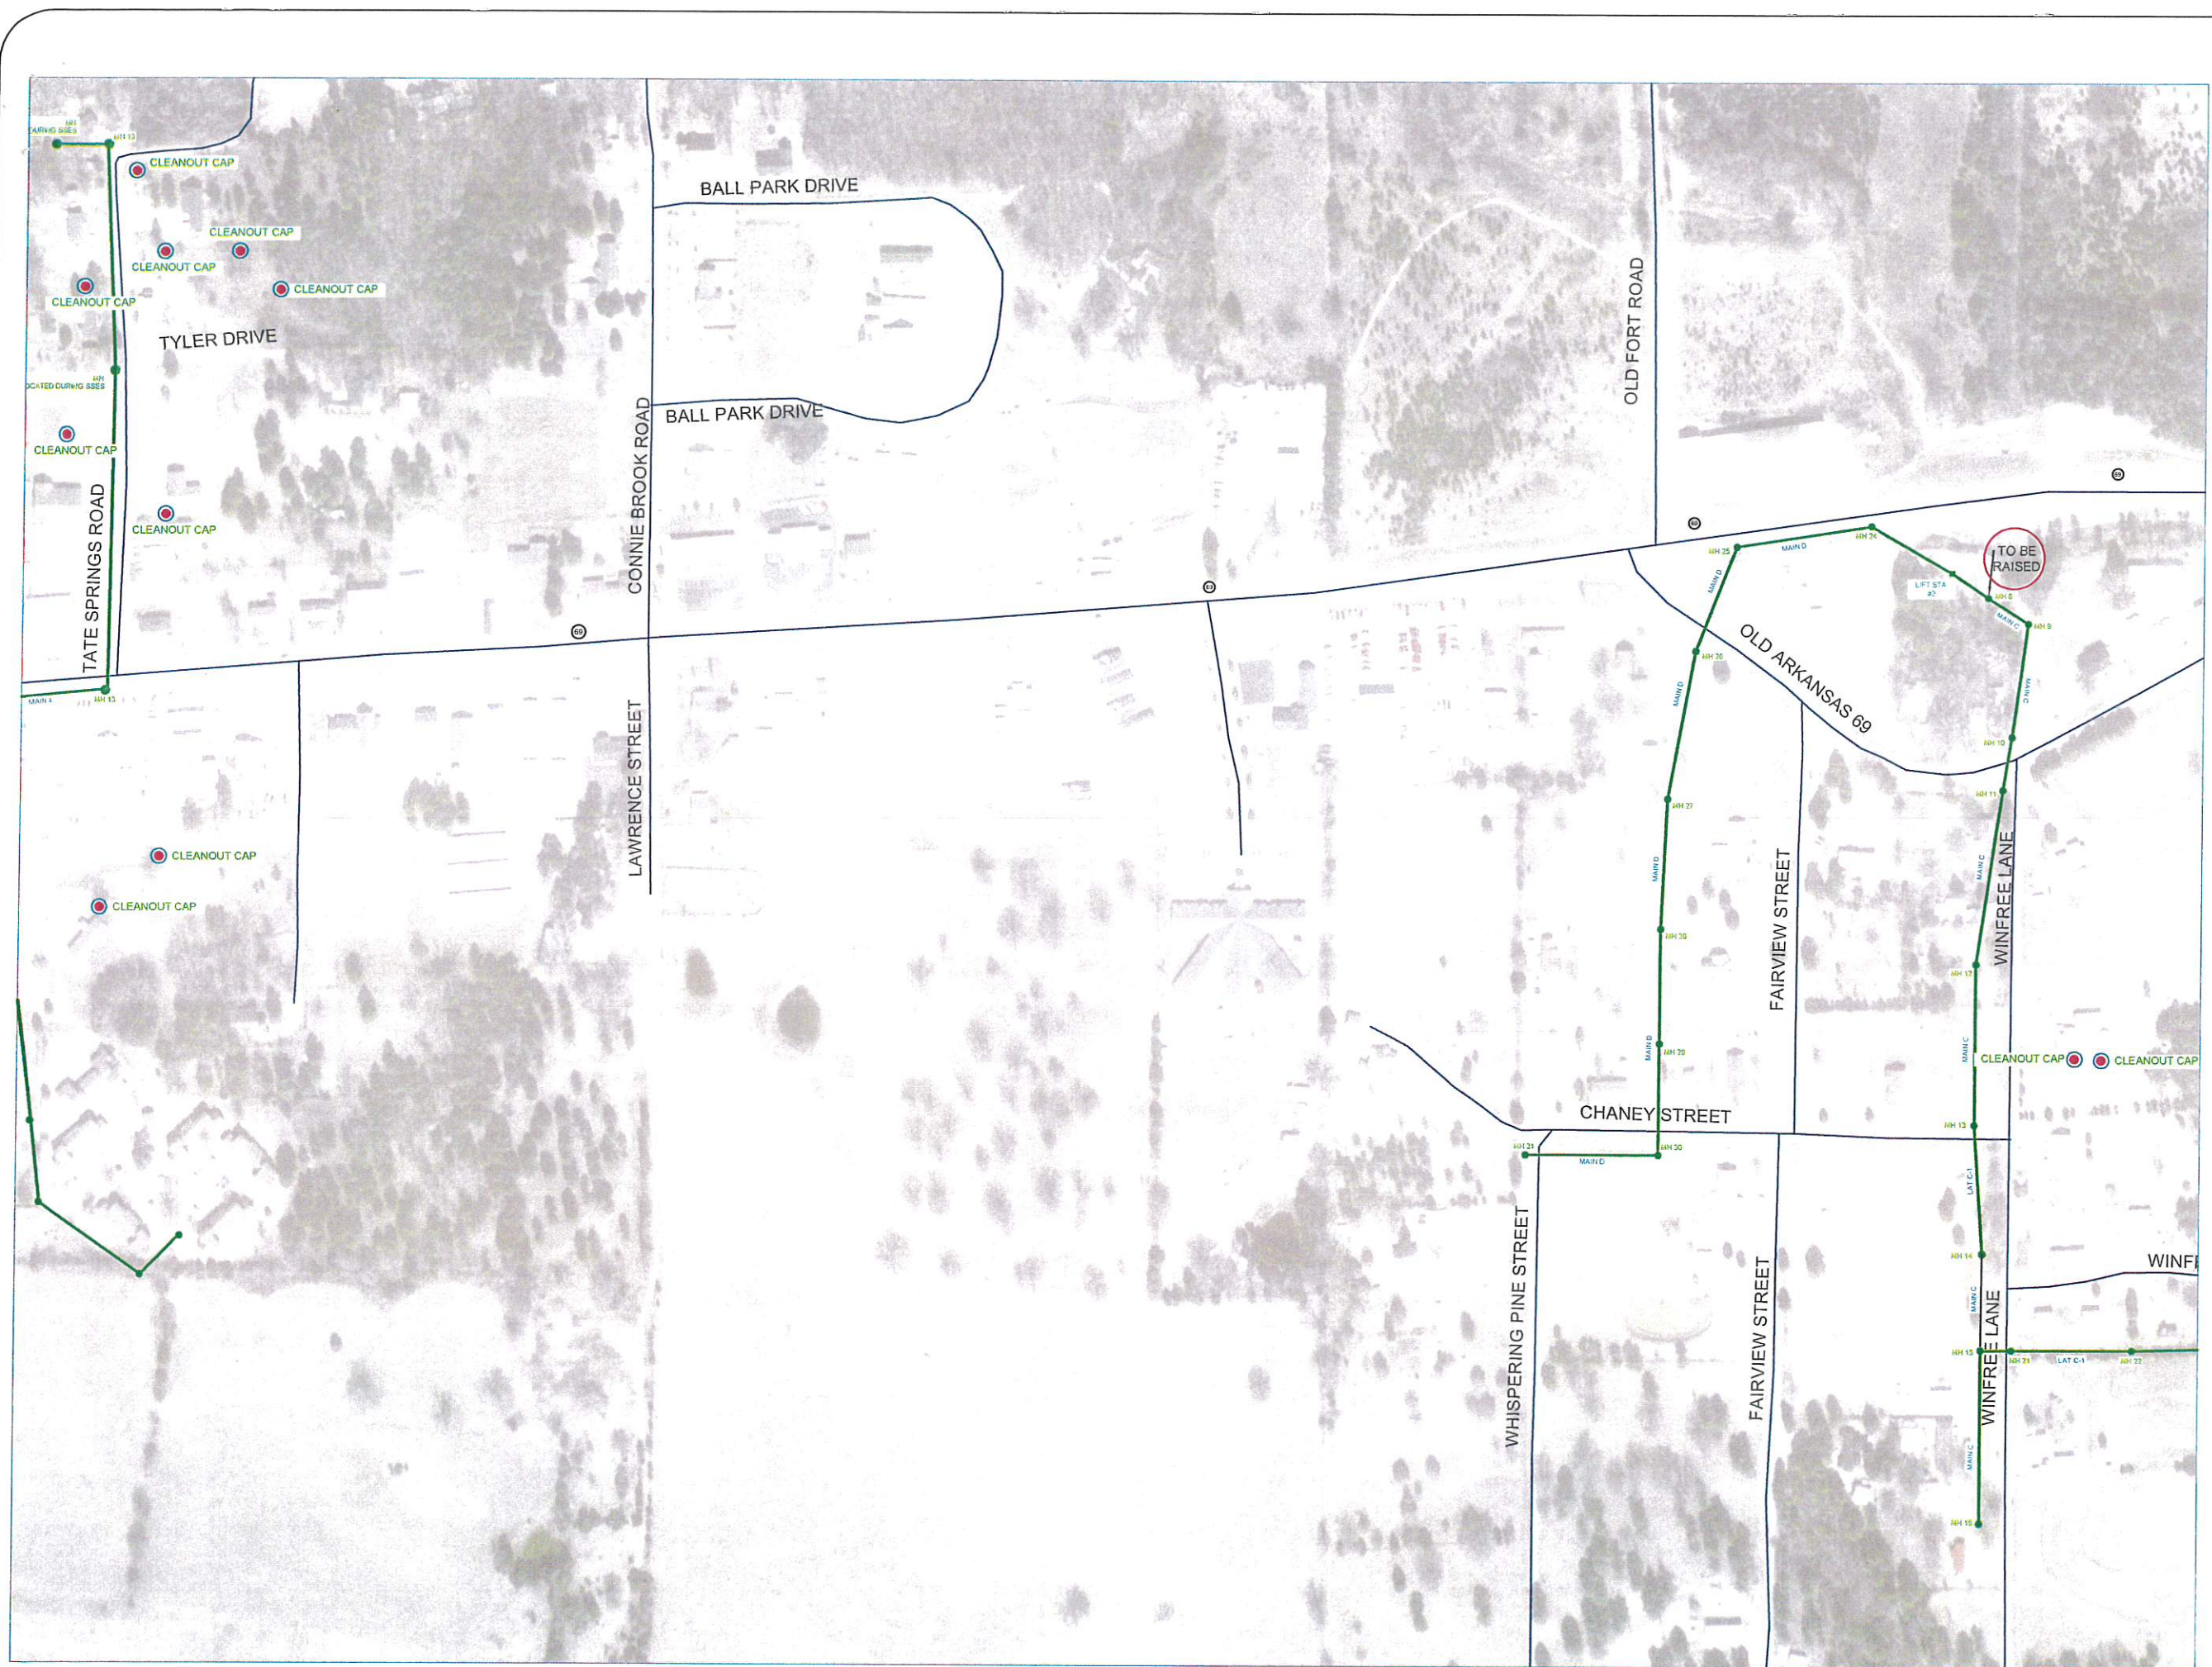

General Notes

No.	Revision/Issue	Date

LANDMARK ENGINEERS
 111 N. Front Street
 Dardanelle, Arkansas 72834
 PH: (501) 224-1000

SSES
 SMOKE TEST RESULTS
 SEWER COLLECTION SYSTEM
 MELBOURNE, ARKANSAS

Project	Sheet
Date 7/20/2023	9
Scale NTS	