

OVERALL MAP

**MCE** McCLELLAND  
CONSULTING  
ENGINEERS, INC.  
DESIGNED TO SERVE

**Designed By:**  
DDP

**Scale:**  
N.T.S.

**Project:**  
FY152122

**Date:**  
Apr. 14, 2025

**Exhibit:**  
1





CUT AND CAP PLANT #1

**MCE** McCLELLAND  
CONSULTING  
ENGINEERS, INC.  
DESIGNED TO SERVE

**Designed By:**  
DDP

**Scale:**  
N.T.S.

**Project:**  
FY152122

**Date:**  
Apr. 14, 2025

**Exhibit:**  
2





CUT AND CAP PLANT #2




Designed By: DDP	Project: FY152122	Exhibit:  3
Scale: N.T.S.	Date: Apr. 14, 2025	





**Legend**

 Wastewater Plant

State of Missouri, Maxar, Microsoft, Sources: Esri, TomTom, Garmin, FAO, NOAA, USGS, (c) OpenStreetMap contributors, and the GIS User Community

WASTEWATER PLANT #1



Designed By: DDP	Project: FY152122	Exhibit:  4
Scale: N.T.S.	Date: Apr. 14, 2025	






WASTEWATER PLANT #2



Designed By:	Project:	Exhibit:
DDP	FY152122	
Scale:	Date:	
N.T.S.	Apr. 14, 2025	5



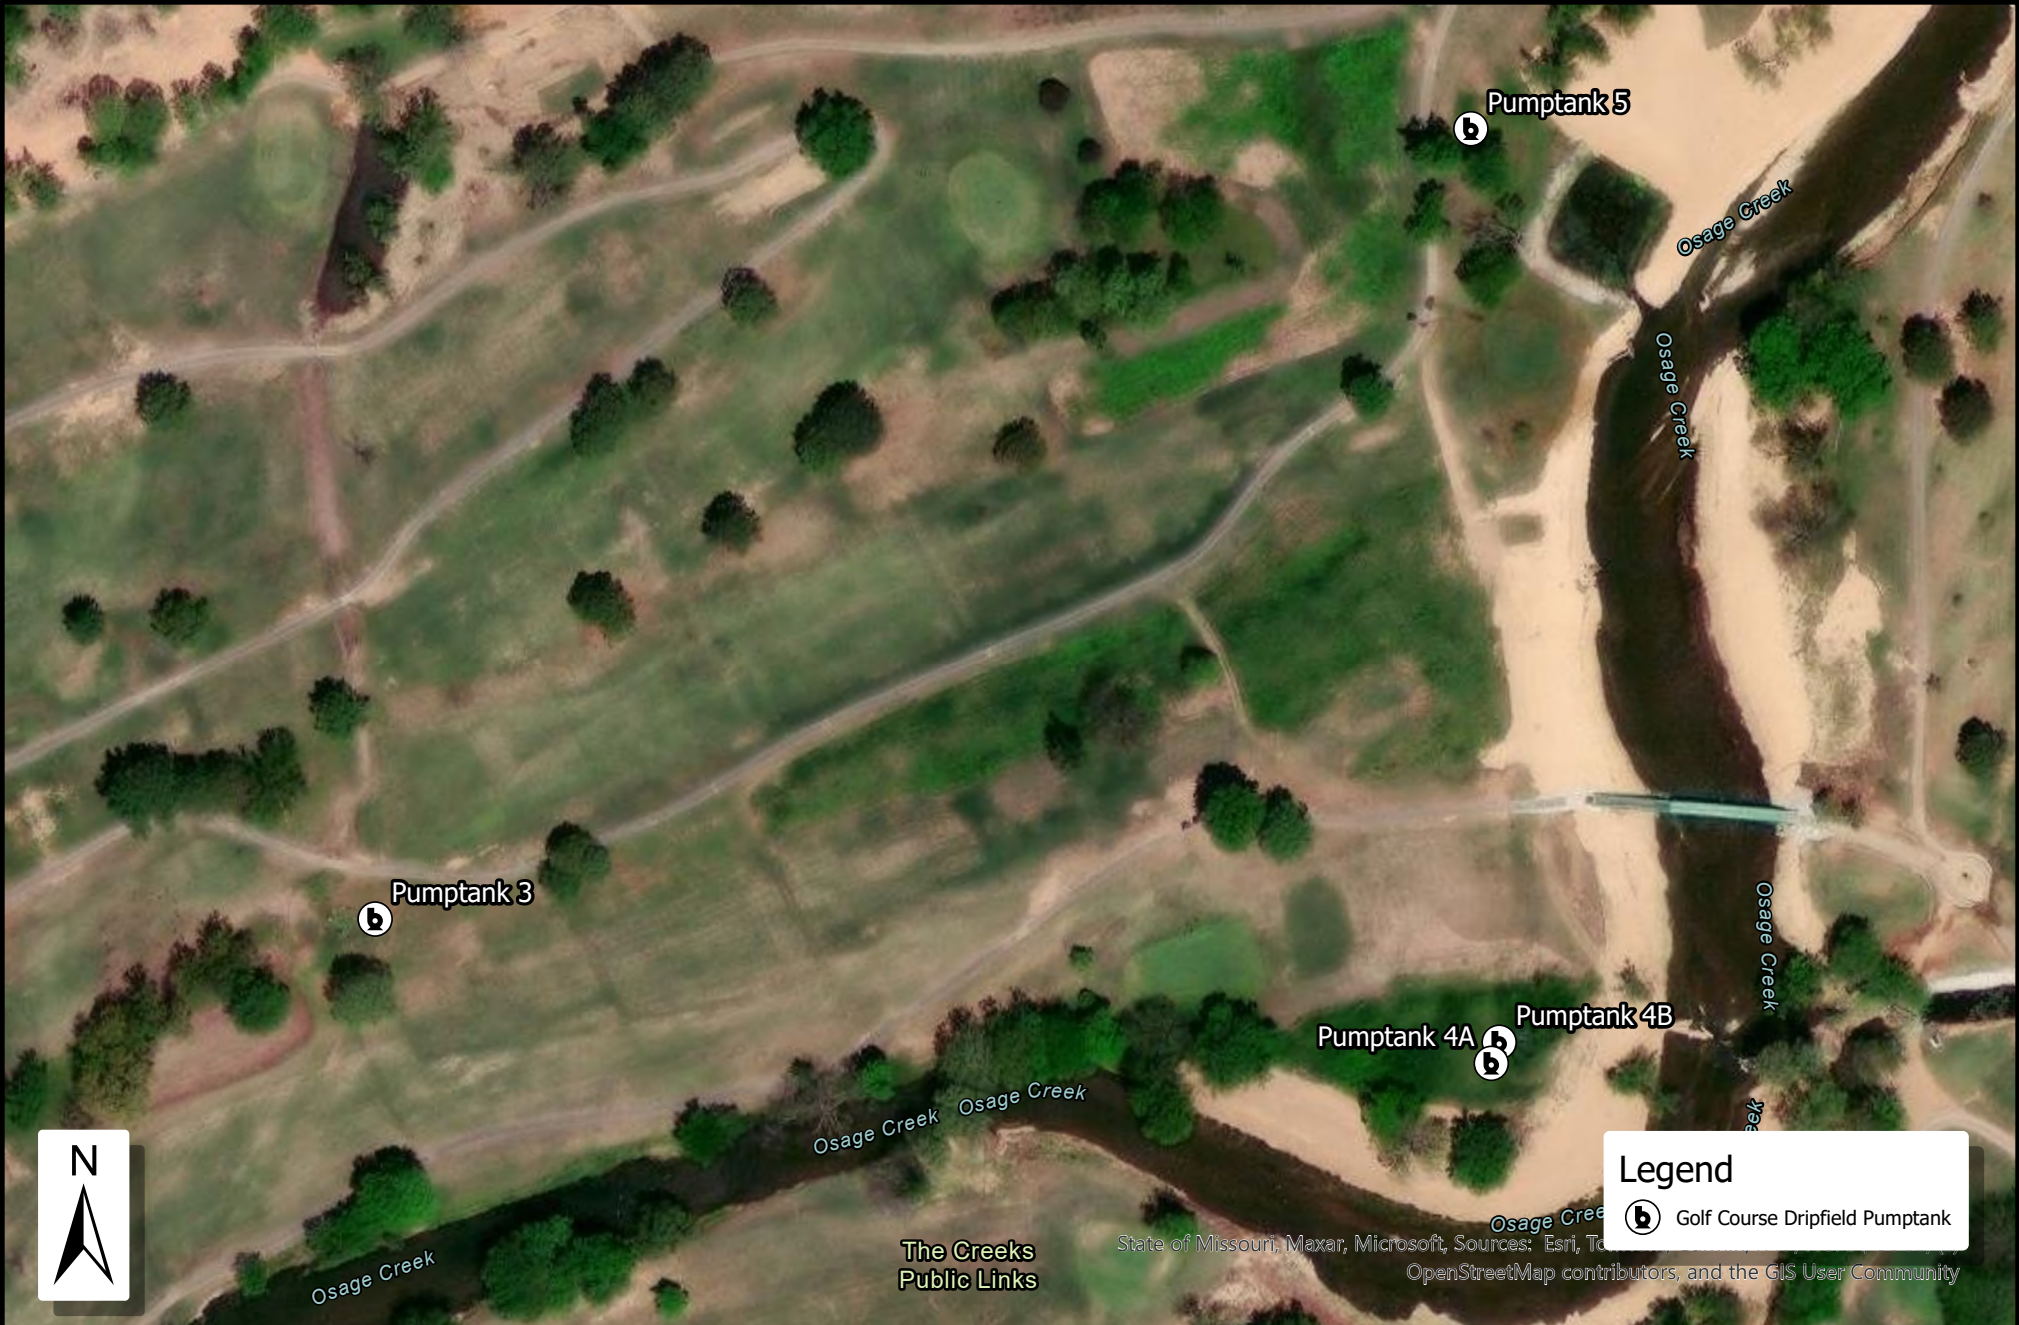

PUMP TANKS		Designed By: DDP	Project: FY152122	Exhibit:  6
		Scale: N.T.S.	Date: Apr. 14, 2025	







