

PROJECT ENGR:	DRAWN BY :
AST	JAM
DATE	
2-8-13	
SCALE	JOB NUMBER
1"=2000'	LR12-5791
1	



Wastewater Plant Facilities


Mt. View WWTP

MCE McCLELLAND
CONSULTING
ENGINEERS, INC.

900 West Markham
Little Rock, Arkansas 72201
PH# 501.371.0272
Fax # 501.371.9932
HTTP://WWW.MCCLELLAND-ENGRS.COM/COMPANY/

1810 N. College
Fayetteville, Arkansas 72702
PH# 479.443.2377
Fax # 479.443.9241
HTTP://WWW.MCCLELLAND-ENGRS.COM/COMPANY/

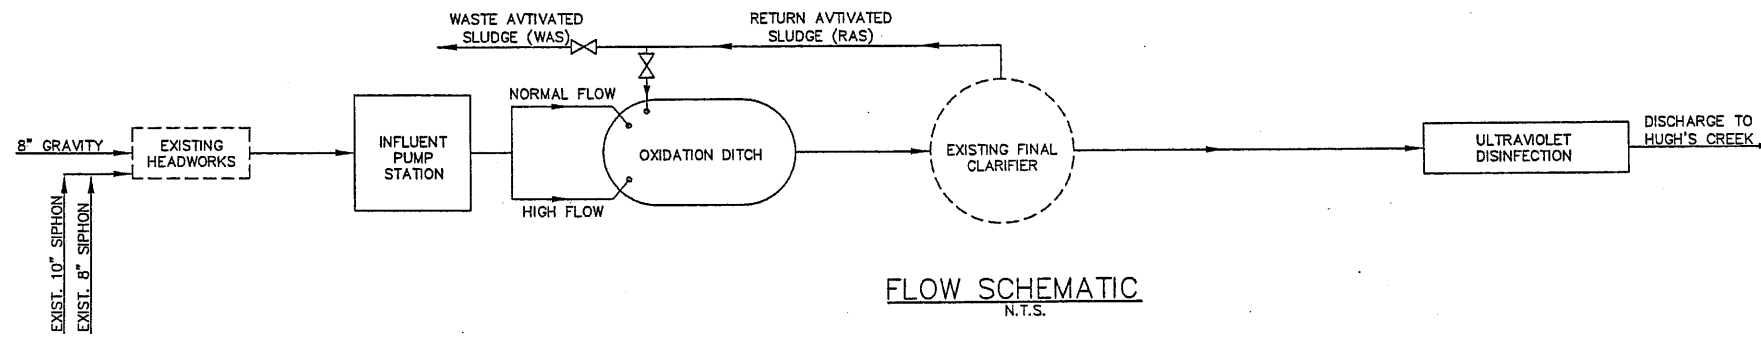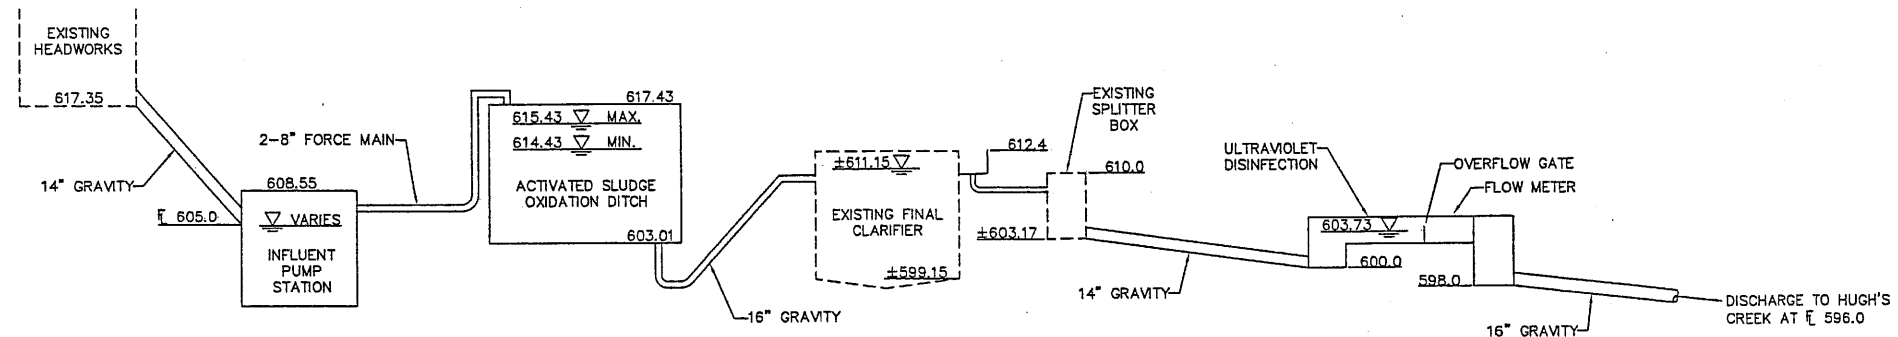

 McClelland Consulting Engineers Incorporated		ORIGINAL SIGNATURE ON FILE HYDRAULIC PROFILE			
		MOUNTAIN VIEW WWTP MOUNTAIN VIEW, ARKANSAS			
Little Rock, AR 900 W. Markham	Fayetteville, AR 1810 N.College	APPROVED MBH SCALE AS SHOWN	DRAWN BY JAM JOB NO. LR05-5857	DATE MAY 2006 FIELD BOOK	SHEET NO. 6